


ELEV. (A)




ELEV. (B)

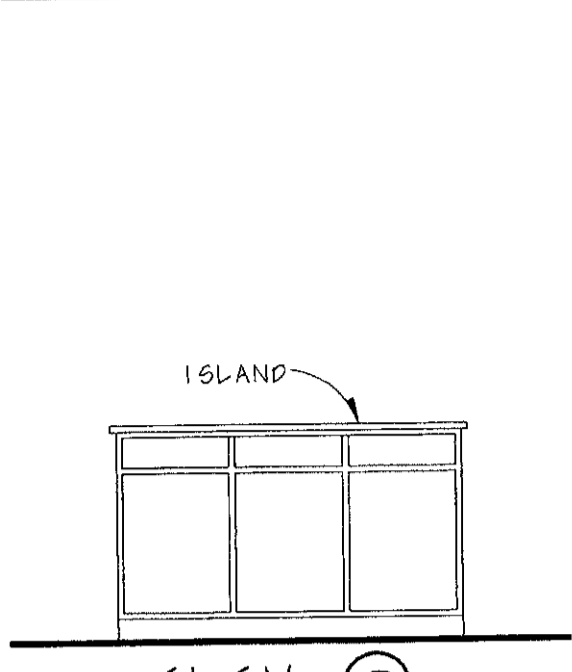

ELEV. (C)

KITCHEN CABINET ELEVATIONS


SCALE: 3/8" = 1'-0"

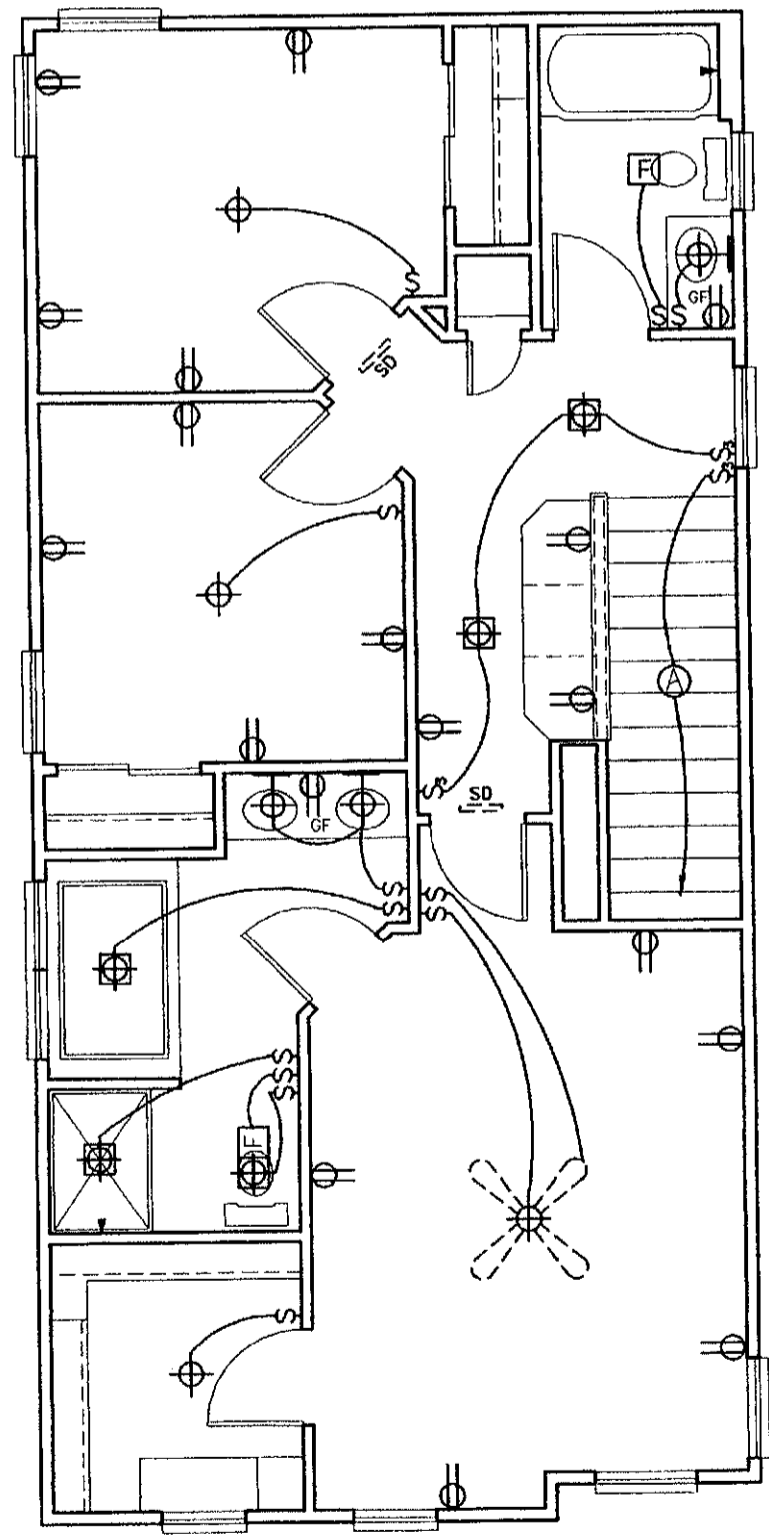

SECOND FLOOR ELECTRICAL

SCALE: 3/16" = 1'-0"

FOUNDATION ELECTRICAL NOTE:
 * LIGHTING IN BASEMENT TO BE DETERMINED BY CONTRACTOR AND/OR HOME OWNER
 * OUTLETS AND SMOKE DETECTORS IN BASEMENT TO BE DETERMINED BY LOCAL GOVERNING CODES.
 * VERIFY ELECTRICAL REQUIREMENTS OF ALL MECHANICAL AND ELECTRICAL DEVICES WITH CONTRACTOR.

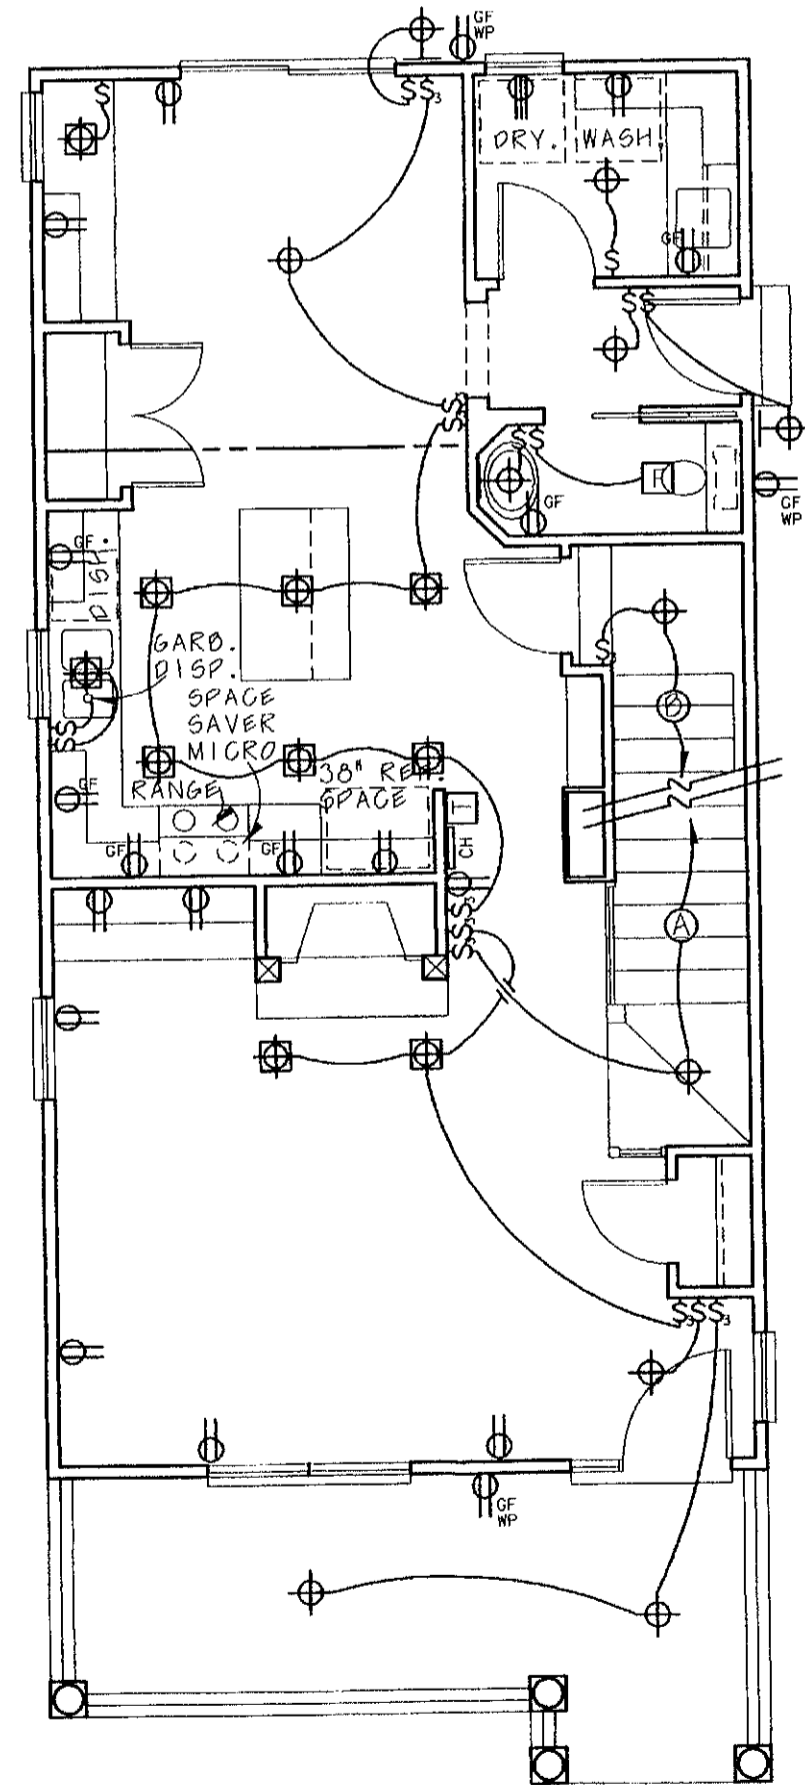

MAIN FLOOR ELECTRICAL

SCALE: 3/16" = 1'-0"



IF THIS IS NOT RED
DO NOT COPY

UPDATE 01/2005

ALL PLANS
customizable

11112 John Galt Blvd. Omaha, NE 68137-2384
Fax: (402) 331-5507 Toll Free: (800) 947-7526
www.designbasics.com

RR
REVERSE AVAILABLE

design basics HOME PLAN DESIGN SERVICE

DESIGN BASICS, INC. IS A PROFESSIONAL RESIDENTIAL DESIGN FIRM LOCATED IN OMAHA, NE. BECAUSE SITE CONDITIONS MAY VARY DESIGN BASICS, INC. CANNOT WARRANT THE SUITABILITY OF THESE PLANS FOR USE ON YOUR SPECIFIC SITE. CONSTRUCTION FROM THESE PLANS SHOULD NOT BE UNDERTAKEN WITHOUT THE ASSISTANCE OF A CONSTRUCTION PROFESSIONAL. THE PURCHASER OF THESE PLANS IS GIVEN A LIMITED LICENSE TO REPRODUCE THESE PLANS FOR CONSTRUCTION PURPOSES ONLY AND FURTHER DISTRIBUTION IS STRICTLY PROHIBITED.

© 2001

835532

SHEET
6 of 6